


SCALE:
NTS
UNLESS NOTED OTHERWISE

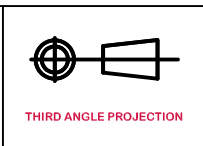

© COPYRIGHT LOTUS FOLDING WALLS & DOORS PTY LTD.
REPRODUCTION PROHIBITED WITHOUT PERMISSION. CHANGES TO THE DESIGN AND OR DETAILS OF THIS DRAWING MUST NOT BE MADE WITHOUT PERMISSION OF THE R&D DEPARTMENT MANAGER. DO NOT SCALE FROM THIS DRAWING. CHECK ALL DIMENSIONS WITH THE R&D DEPARTMENT MANAGER.

WWW.LOTUSDOORS.COM.AU ABN 61 007 087 523




PRODUCT:
80 SERIES GLASS SLIDERS

TITLE: FACE FIXED TRACK & FGP INTEGRATION STEEL HEAD

DRAWING NUMBER:
SGE-GEN-0405

LATEST REVISION DATE:
25 / 08 / 2020


REV
1

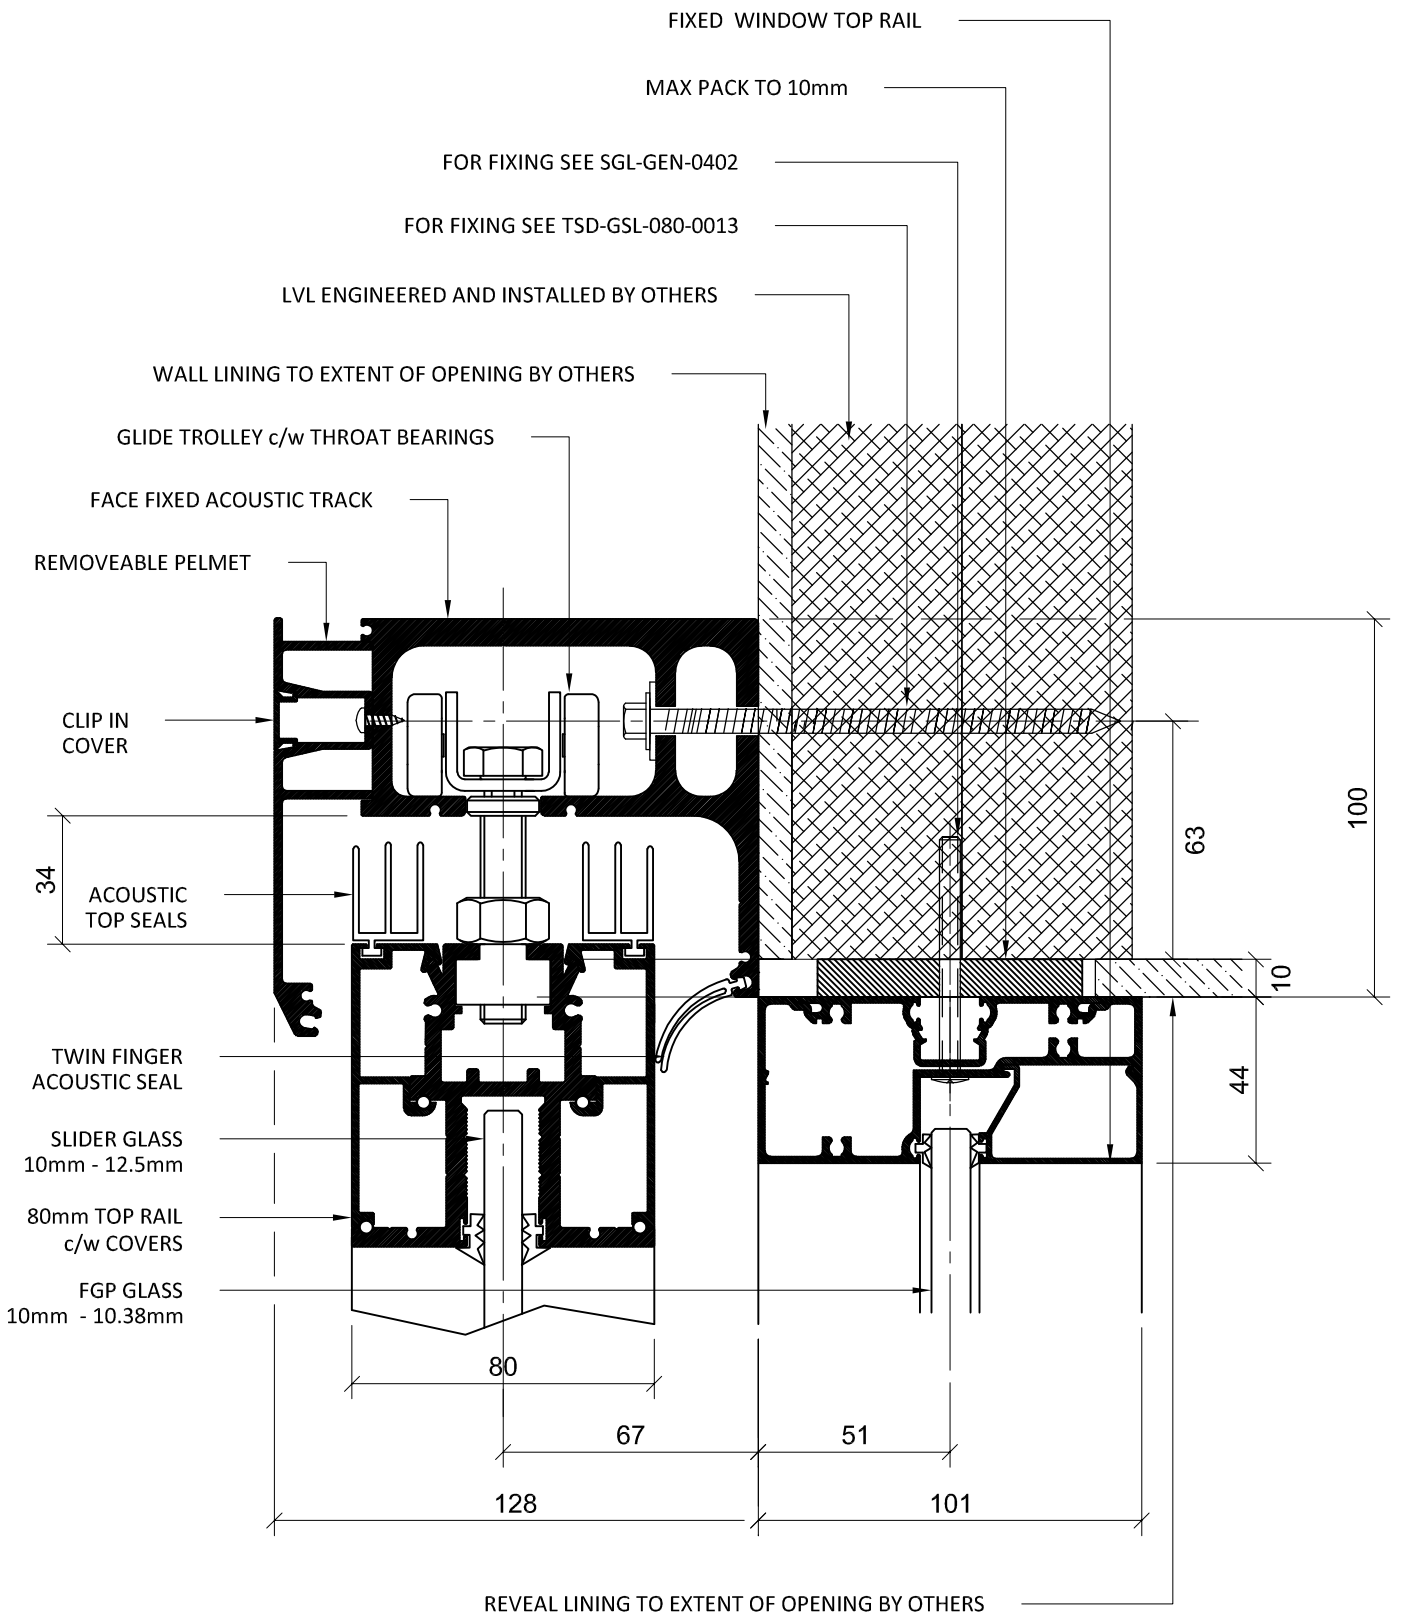

SCALE:

NTS

UNLESS NOTED OTHERWISE

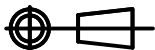

THIRD ANGLE PROJECTION

© COPYRIGHT LOTUS FOLDING WALLS & DOORS PTY LTD.
REPRODUCTION PROHIBITED WITHOUT PERMISSION. CHANGES TO THE DESIGN AND OR DETAILS OF THIS DRAWING
MUST NOT BE MADE WITHOUT PERMISSION OF THE R&D DEPARTMENT MANAGER. DO NOT SCALE FROM THIS
DRAWING. CHECK ALL DIMENSIONS WITH THE R&D DEPARTMENT MANAGER.

WWW.LOTUSDOORS.COM.AU ABN 61 007 087 523

LOTUS


PRODUCT:
80 SERIES GLASS
SLIDERS

TITLE: FACE FIXED TRACK
& FGP INTEGRATION TIMBER HEAD

DRAWING NUMBER:
SGE-GEN-0406

LATEST REVISION DATE:
25 / 08 / 2020


REV
1

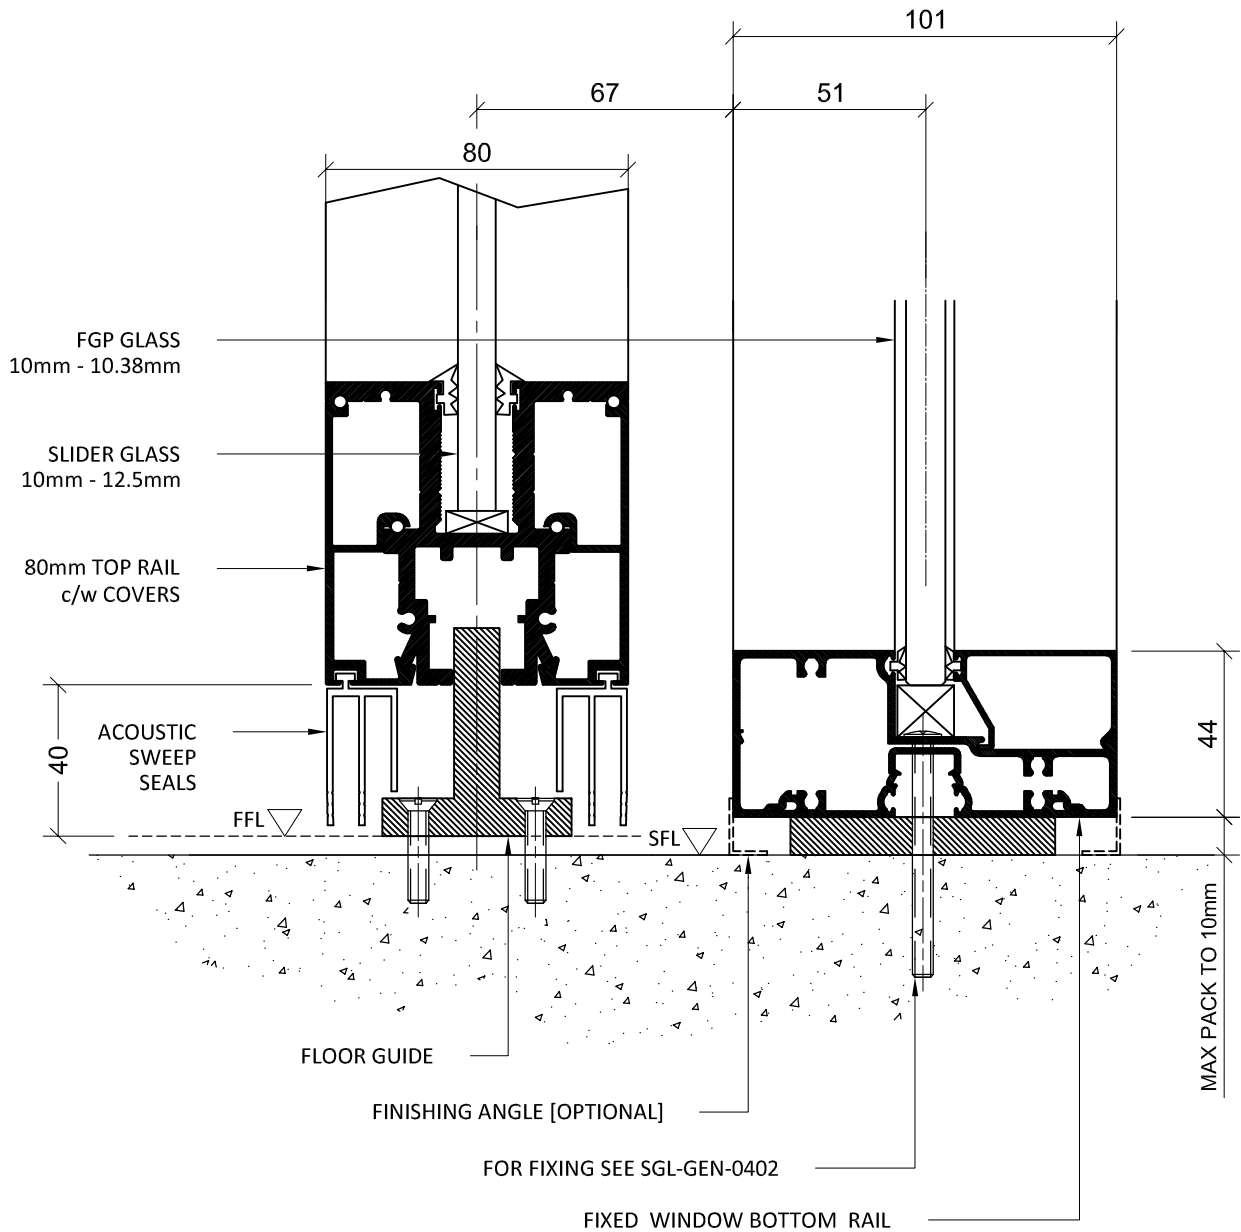

SCALE:

NTS

UNLESS NOTED OTHERWISE

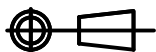

THIRD ANGLE PROJECTION

© COPYRIGHT LOTUS FOLDING WALLS & DOORS PTY LTD.
REPRODUCTION PROHIBITED WITHOUT PERMISSION. CHANGES TO THE DESIGN AND OR DETAILS OF THIS DRAWING
MUST NOT BE MADE WITHOUT PERMISSION OF THE R&D DEPARTMENT MANAGER. DO NOT SCALE FROM THIS
DRAWING. CHECK ALL DIMENSIONS WITH THE R&D DEPARTMENT MANAGER.

WWW.LOTUSDOORS.COM.AU ABN 61 007 087 523

LOTUS

PRODUCT:
80 SERIES GLASS
SLIDERS

TITLE: GLASS SLIDER &
FGP INTEGRATION FLOOR DETAIL

DRAWING NUMBER:
SGE-GEN-0407

LATEST REVISION DATE:
25 / 08 / 2020

REV
1